

Seal / Signature

Date	Description
10/31/2019	PKG 4 100% DD
03/06/2020	PKG 4 ISSUE FOR PERMIT
04/27/2020	S&F - ISSUE FOR PERMIT
06/19/2020	S&F - ISSUE FOR PERMIT BACKCHECK

**ISSUE FOR PERMIT
FOR BACKCHECK**

SHELL AND FINISH

Project No: 950512 SSC
CAAN#: P5823

Project Name	UCR Student Success Center
Project Number	950512
Description	LANDSCAPE SITE PLAN

Scale
1" = 20'-0"


LC1.01

CONSTRUCTION LEGEND

- LIMIT OF WORK LINE, SEE ARCH/CIVIL DWGS
- EX. LANDSCAPE TO PROTECT-IN-PLACE
- EXISTING CONC. WALKWAY TO PROTECT-IN-PLACE, SEE CIVIL DWG
- PROPOSED TREE, SEE PLANTING PLAN
- STRUCTURE OVERHEAD, SEE ARCH DWGS
- FLEXIBLE SITE FURNITURE, (OFOI)
- STAIRS/ADA RAMP, SEE ARCH/CIVIL DWGS
- EX. SITE LIGHTING, PROTECT-IN-PLACE
- FIRE DEPARTMENT CONNECTION BACK FLOW, SEE CIVIL DWGS
- PROPOSED BIORETENTION AREA, SEE CIVIL DWGS
- FIRE TRUCK ACCESS, SEE CIVIL DWGS
- FIRE TRACK LAY BY AREA, SEE CIVIL DWGS
- SITE UTILITIES, SEE CIVIL M.E.P. DWGS, TYP.
- LIMIT OF NEW CONC. PAVING
- EX. TREE TO BE PROTECTED IN PLACE, SEE CIVIL DWGS.
- EX. STAIRS/ ADA RAMP, SEE CIVIL DWGS
- FIRE HYDRANT, SEE CIVIL DWGS
- GREASE INTERCEPTOR, SEE PLUMBING DWGS
- FIRE TRUCK ACCESS 'GRASS PAVER' AREA, SEE CIVIL DWGS
- EXISTING TREE PROTECTION W/TEMPORARY 6' HT CHAIN LINK FENCE
- FIRE DEPARTMENT CONNECTION, SEE CIVIL DWGS
- BUILT-IN SEATING
- CUSTOM SHADE STRUCTURE, SEE ARCH DWGS
- CANVAS SHADE STRUCTURE, SEE L-1.31
- CONCRETE PAVING WITH THICKENED EDGE, SEE CIVIL DWGS
- EXISTING TREE TO BE REMOVED, SEE CIVIL DWGS
- BUILDING COLUMN, SEE ARCH DWGS
- CONCRETE PLANTER DIVIDER. TOP OF DIVIDER TO FLUSH WITH ADJACENT CONCRETE SURFACE
- DRAINAGE, SEE CIVIL DWGS
- BOLLARD LIGHT FIXTURE, SEE ELECTRICAL DWGS
- STAIR LIGHTING, SEE ELECTRICAL DWGS
- OVERHEAD STRING LIGHTING, SEE ELECTRICAL DWGS
- STAIR LIGHTING, SEE ELECTRICAL DWGS
- SURFACE MOUNTED DOWN LIGHT, SEE ELECTRICAL DWGS
- AC
- DOOR BUTTON BOLLARD, SEE ARCH DWGS
- CARD READER BOLLARD, SEE ARCH DWGS
- MANHOLE, SEE CIVIL DWGS
- EXISTING CONCRETE PAVING TO BE REMOVED, SEE CIVIL DWGS
- CONCRETE PLANTER WALL, SEE ARCH DWGS
- EVENT TERRACE, SEE ARCH DWGS
- GUARDRAIL, SEE ARCH DWGS
- FIXED SITE FURNITURE, (OFOI)
- SLATTED WOOD BENCH, SURFACE MOUNTED, SEE SCHEDULE

Legend

- Existing Fence Line
- Alternate Fence Line

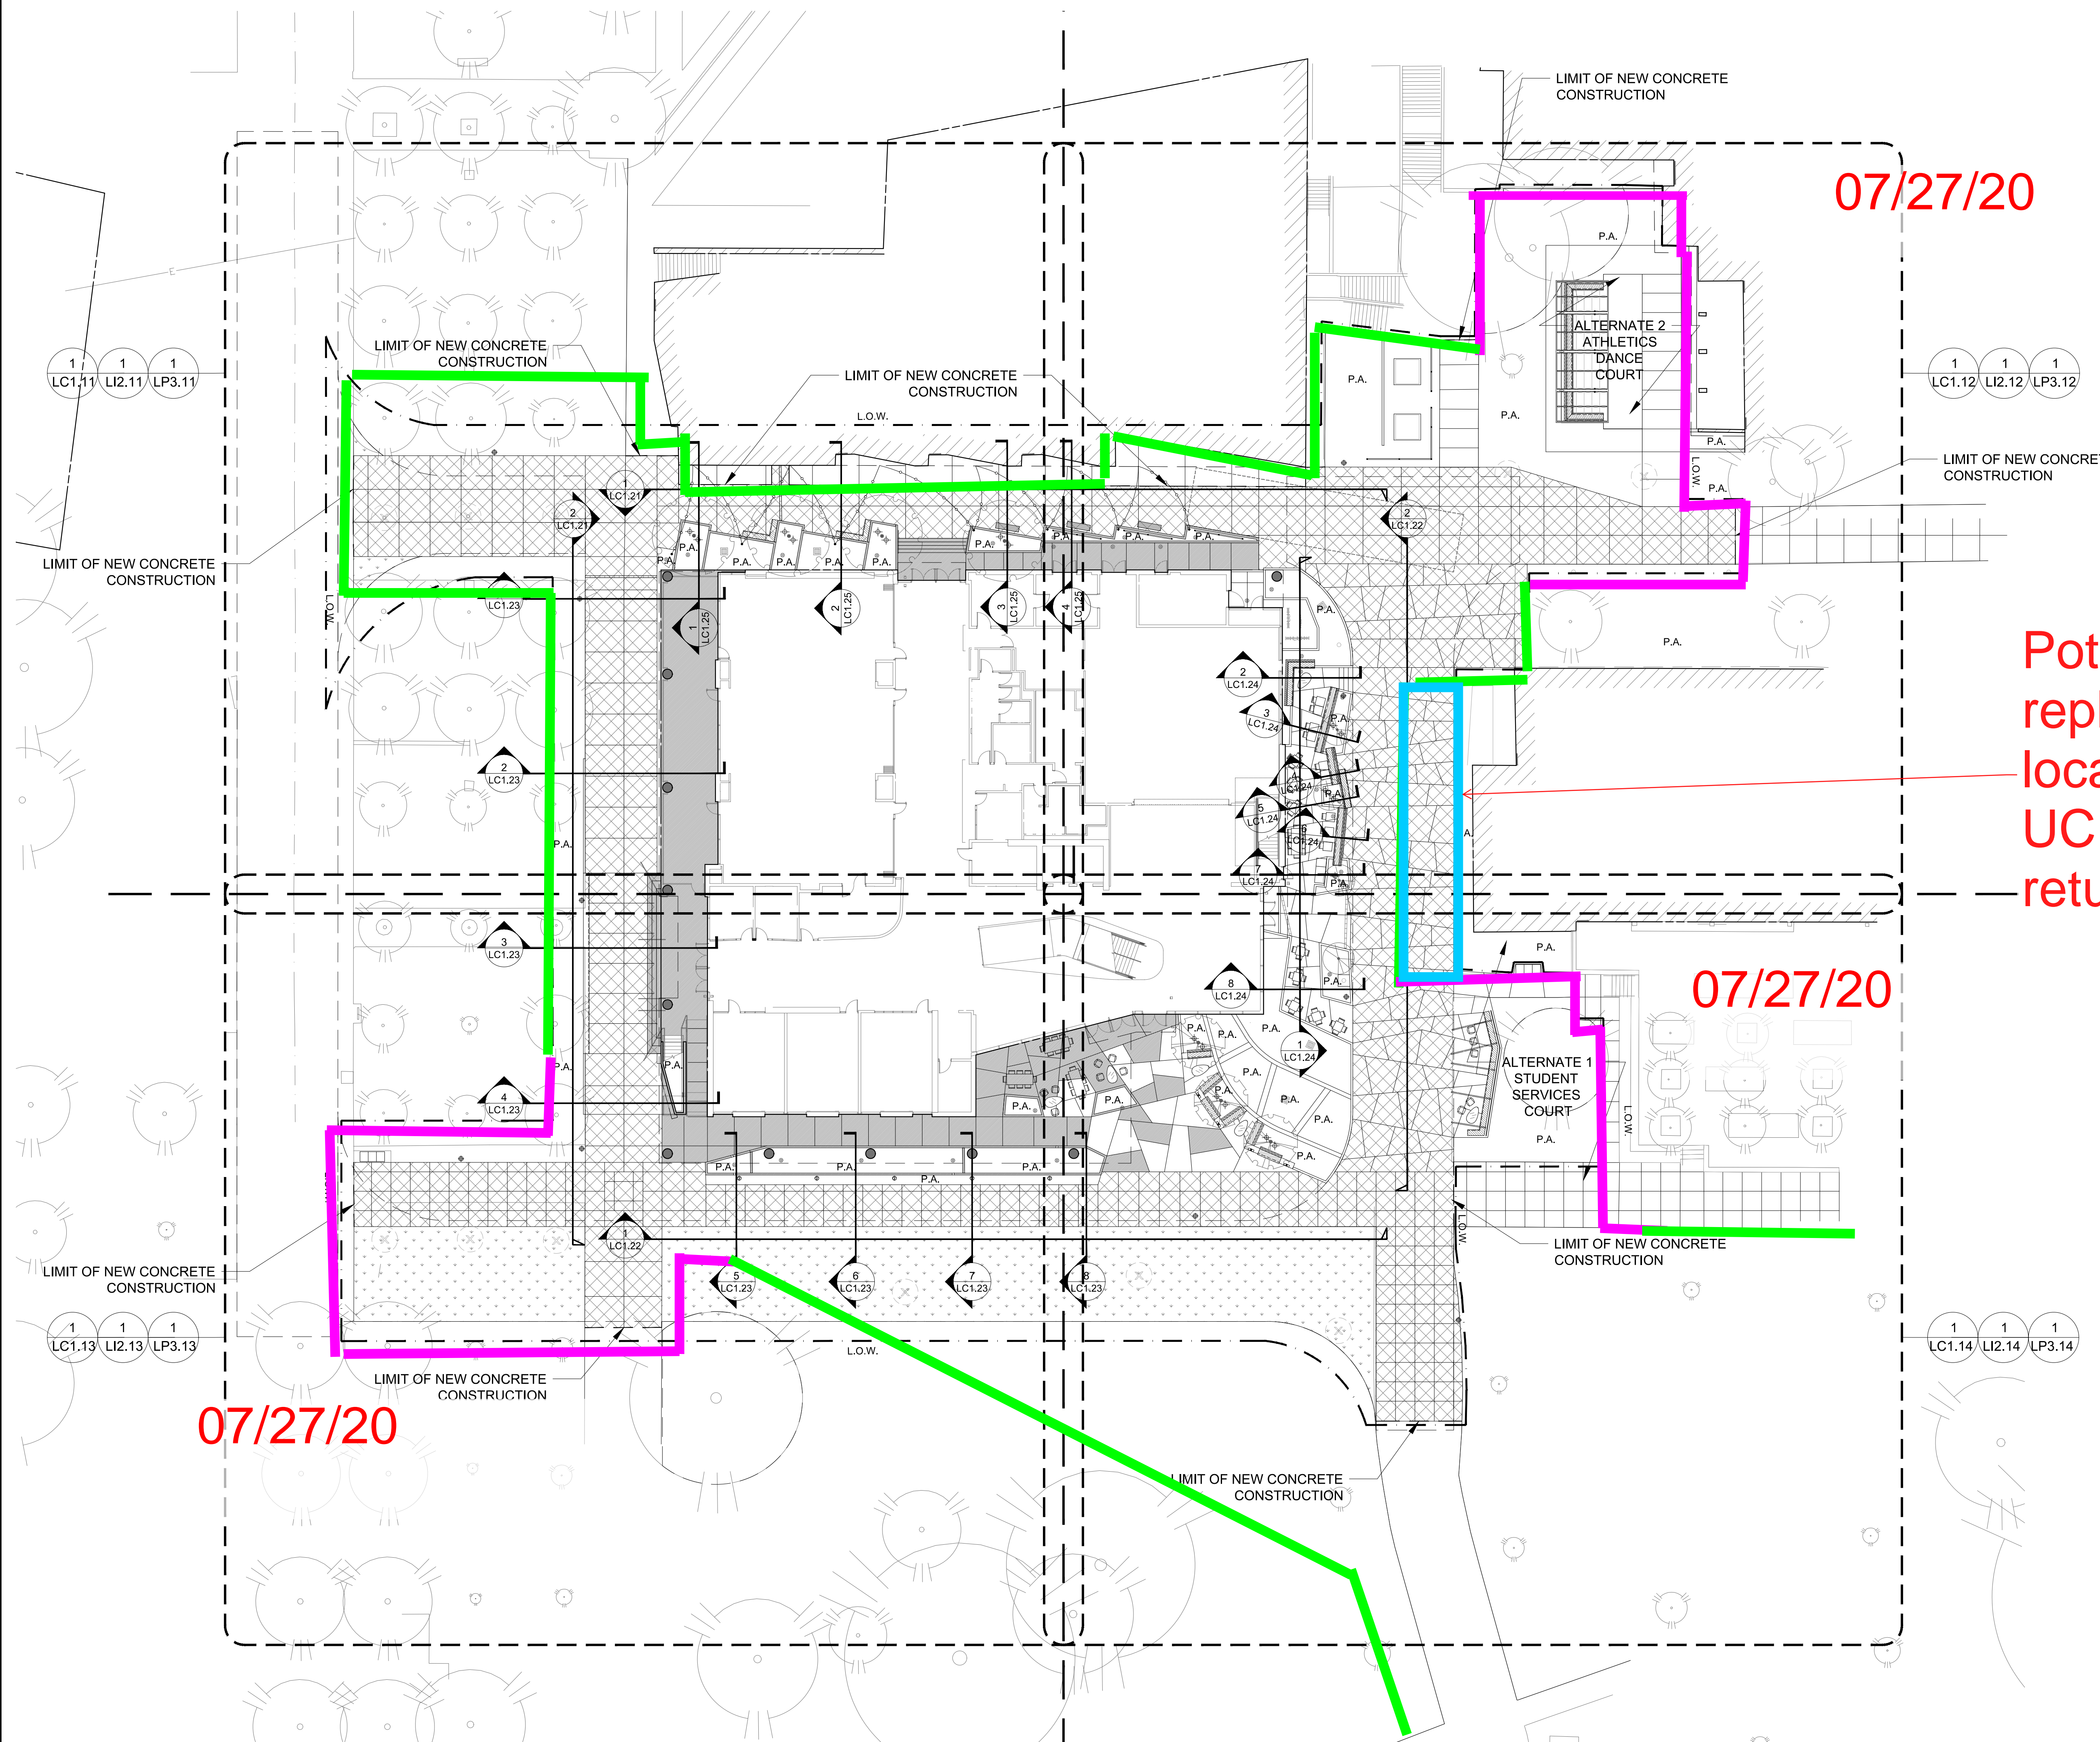

Potential removal and replacement at this location if acceptable to UCR. Fence line will return upon completion.

